






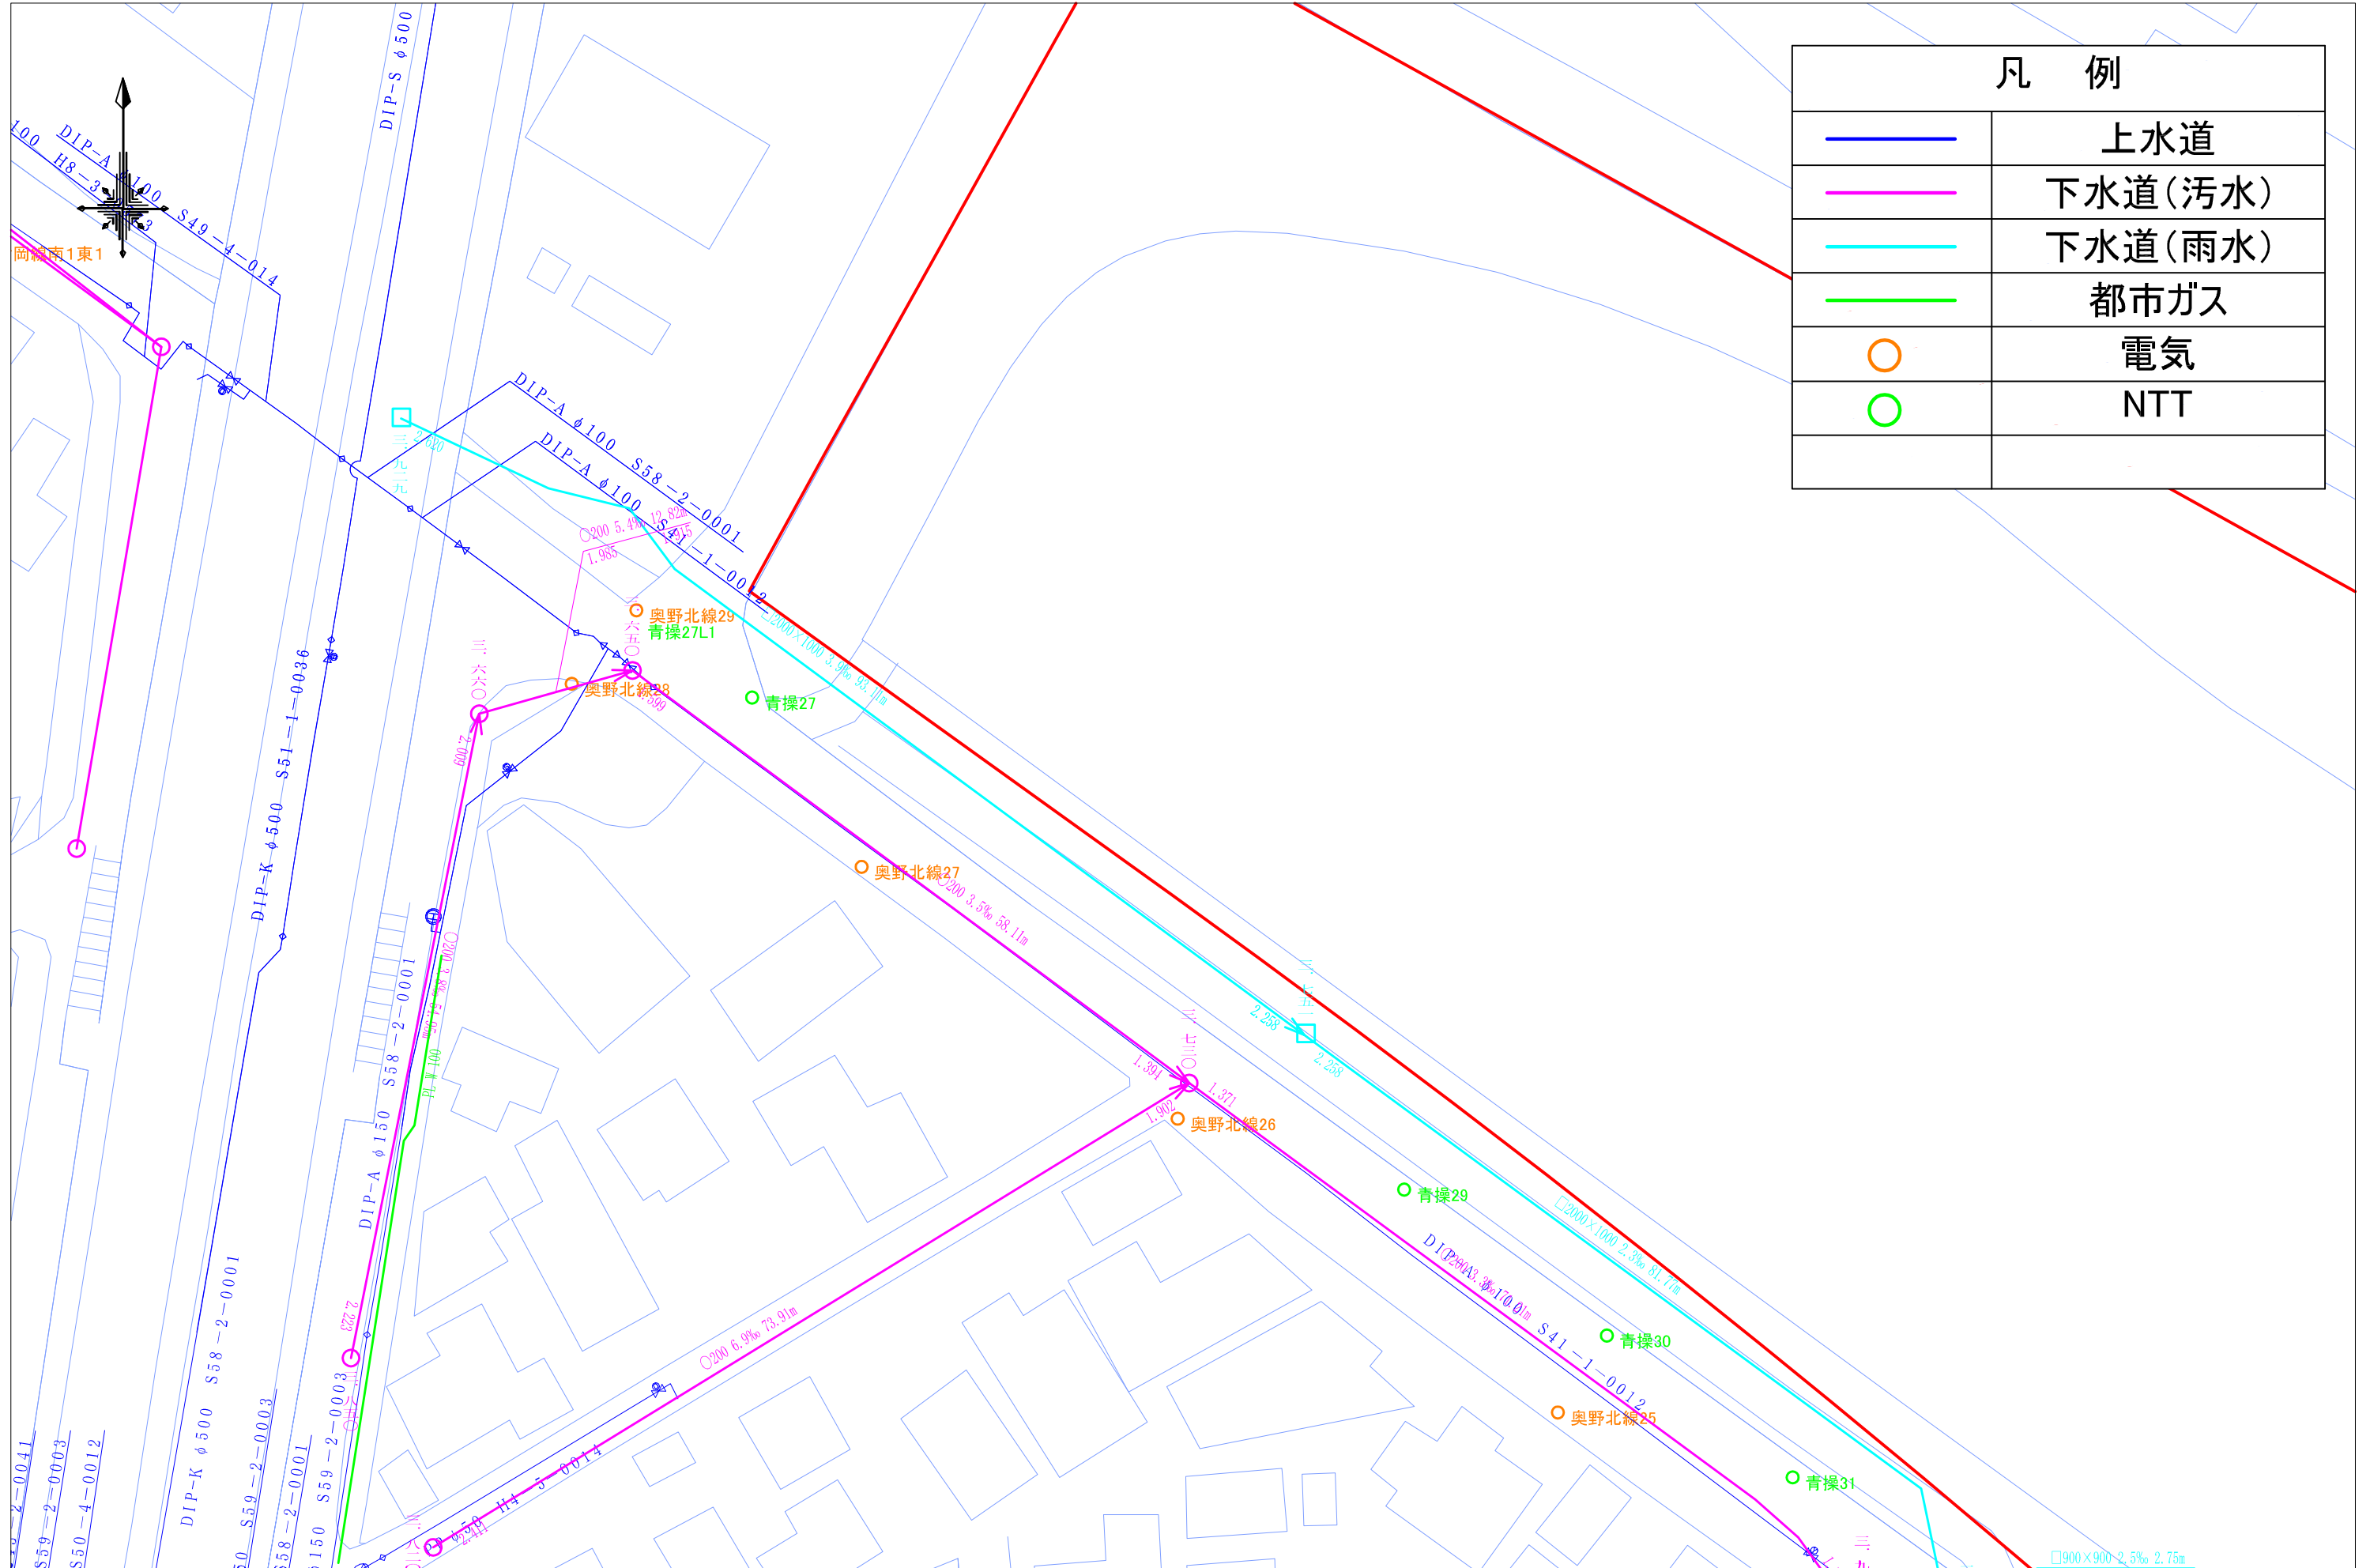


【資料-3】 インフラ整備図 1 : 5 0 0 (A 3)




【資料-3】 インフラ整備図 1 : 5 0 0 (A3)


凡 例	
	上水道
	下水道(汚水)
	下水道(雨水)
	都市ガス
	電気
	NTT

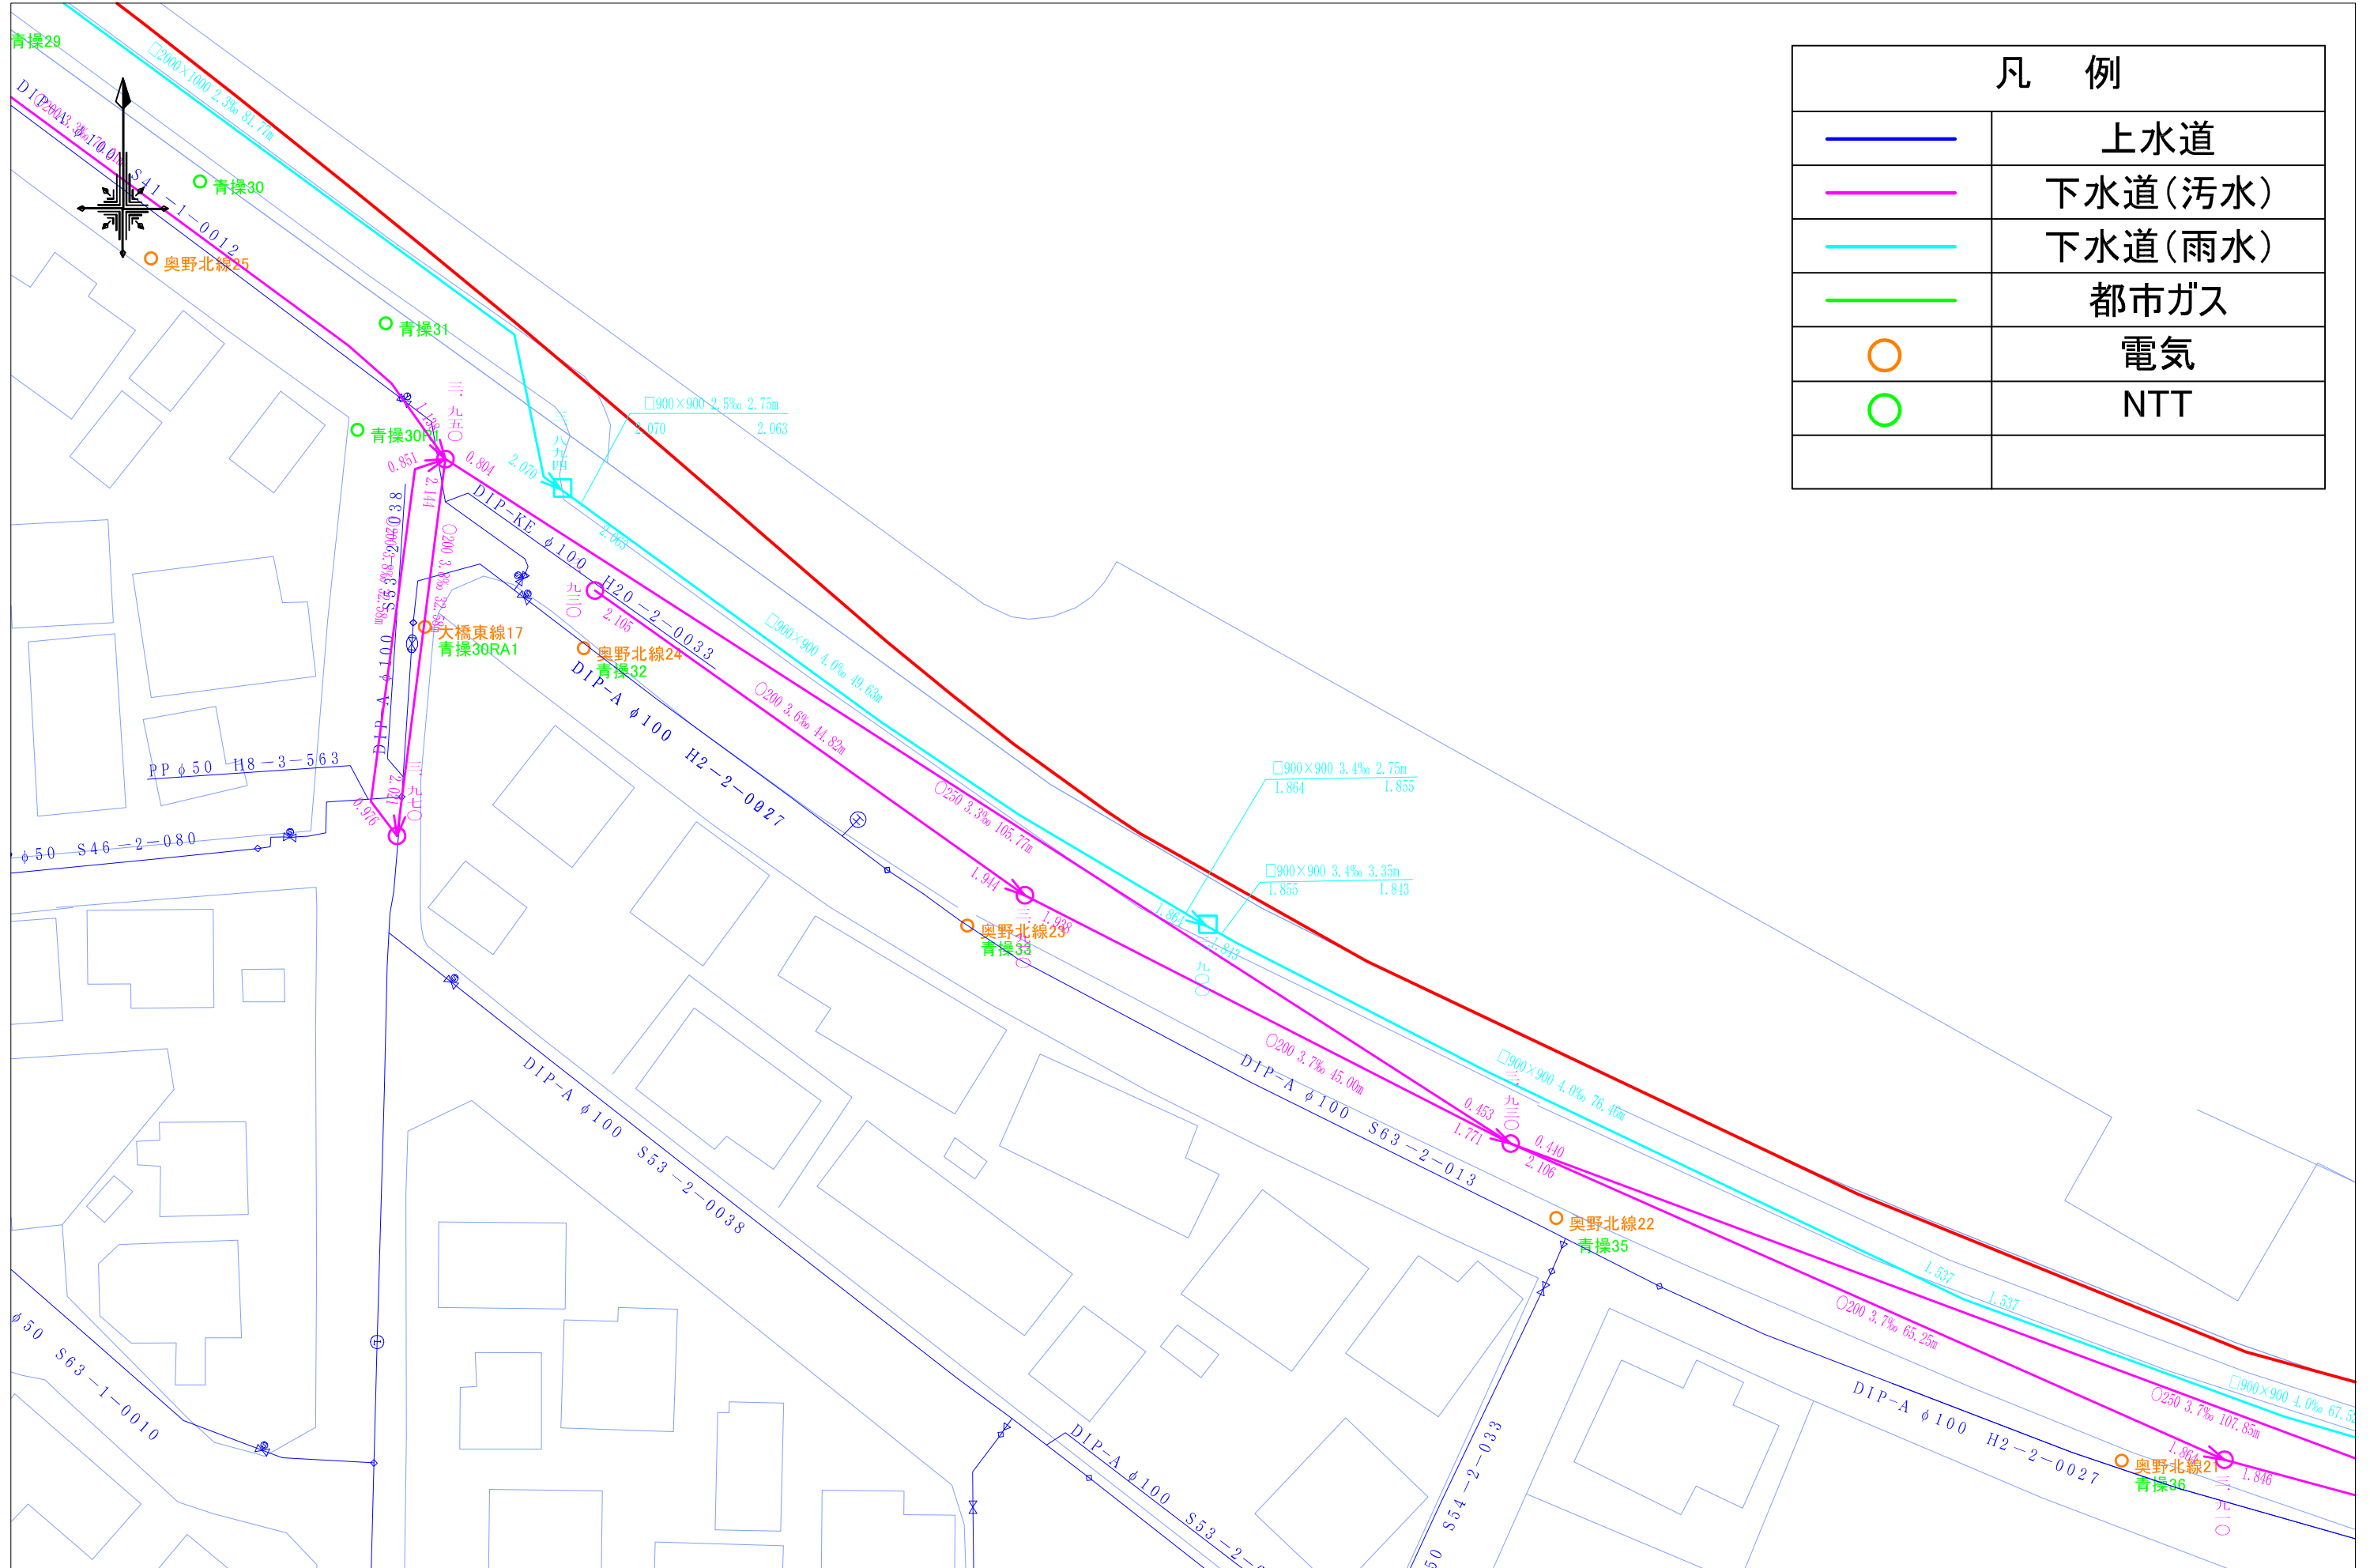


【資料-3】 インフラ整備図 1 : 5 0 0 (A3)

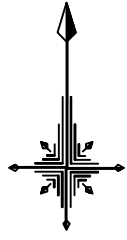



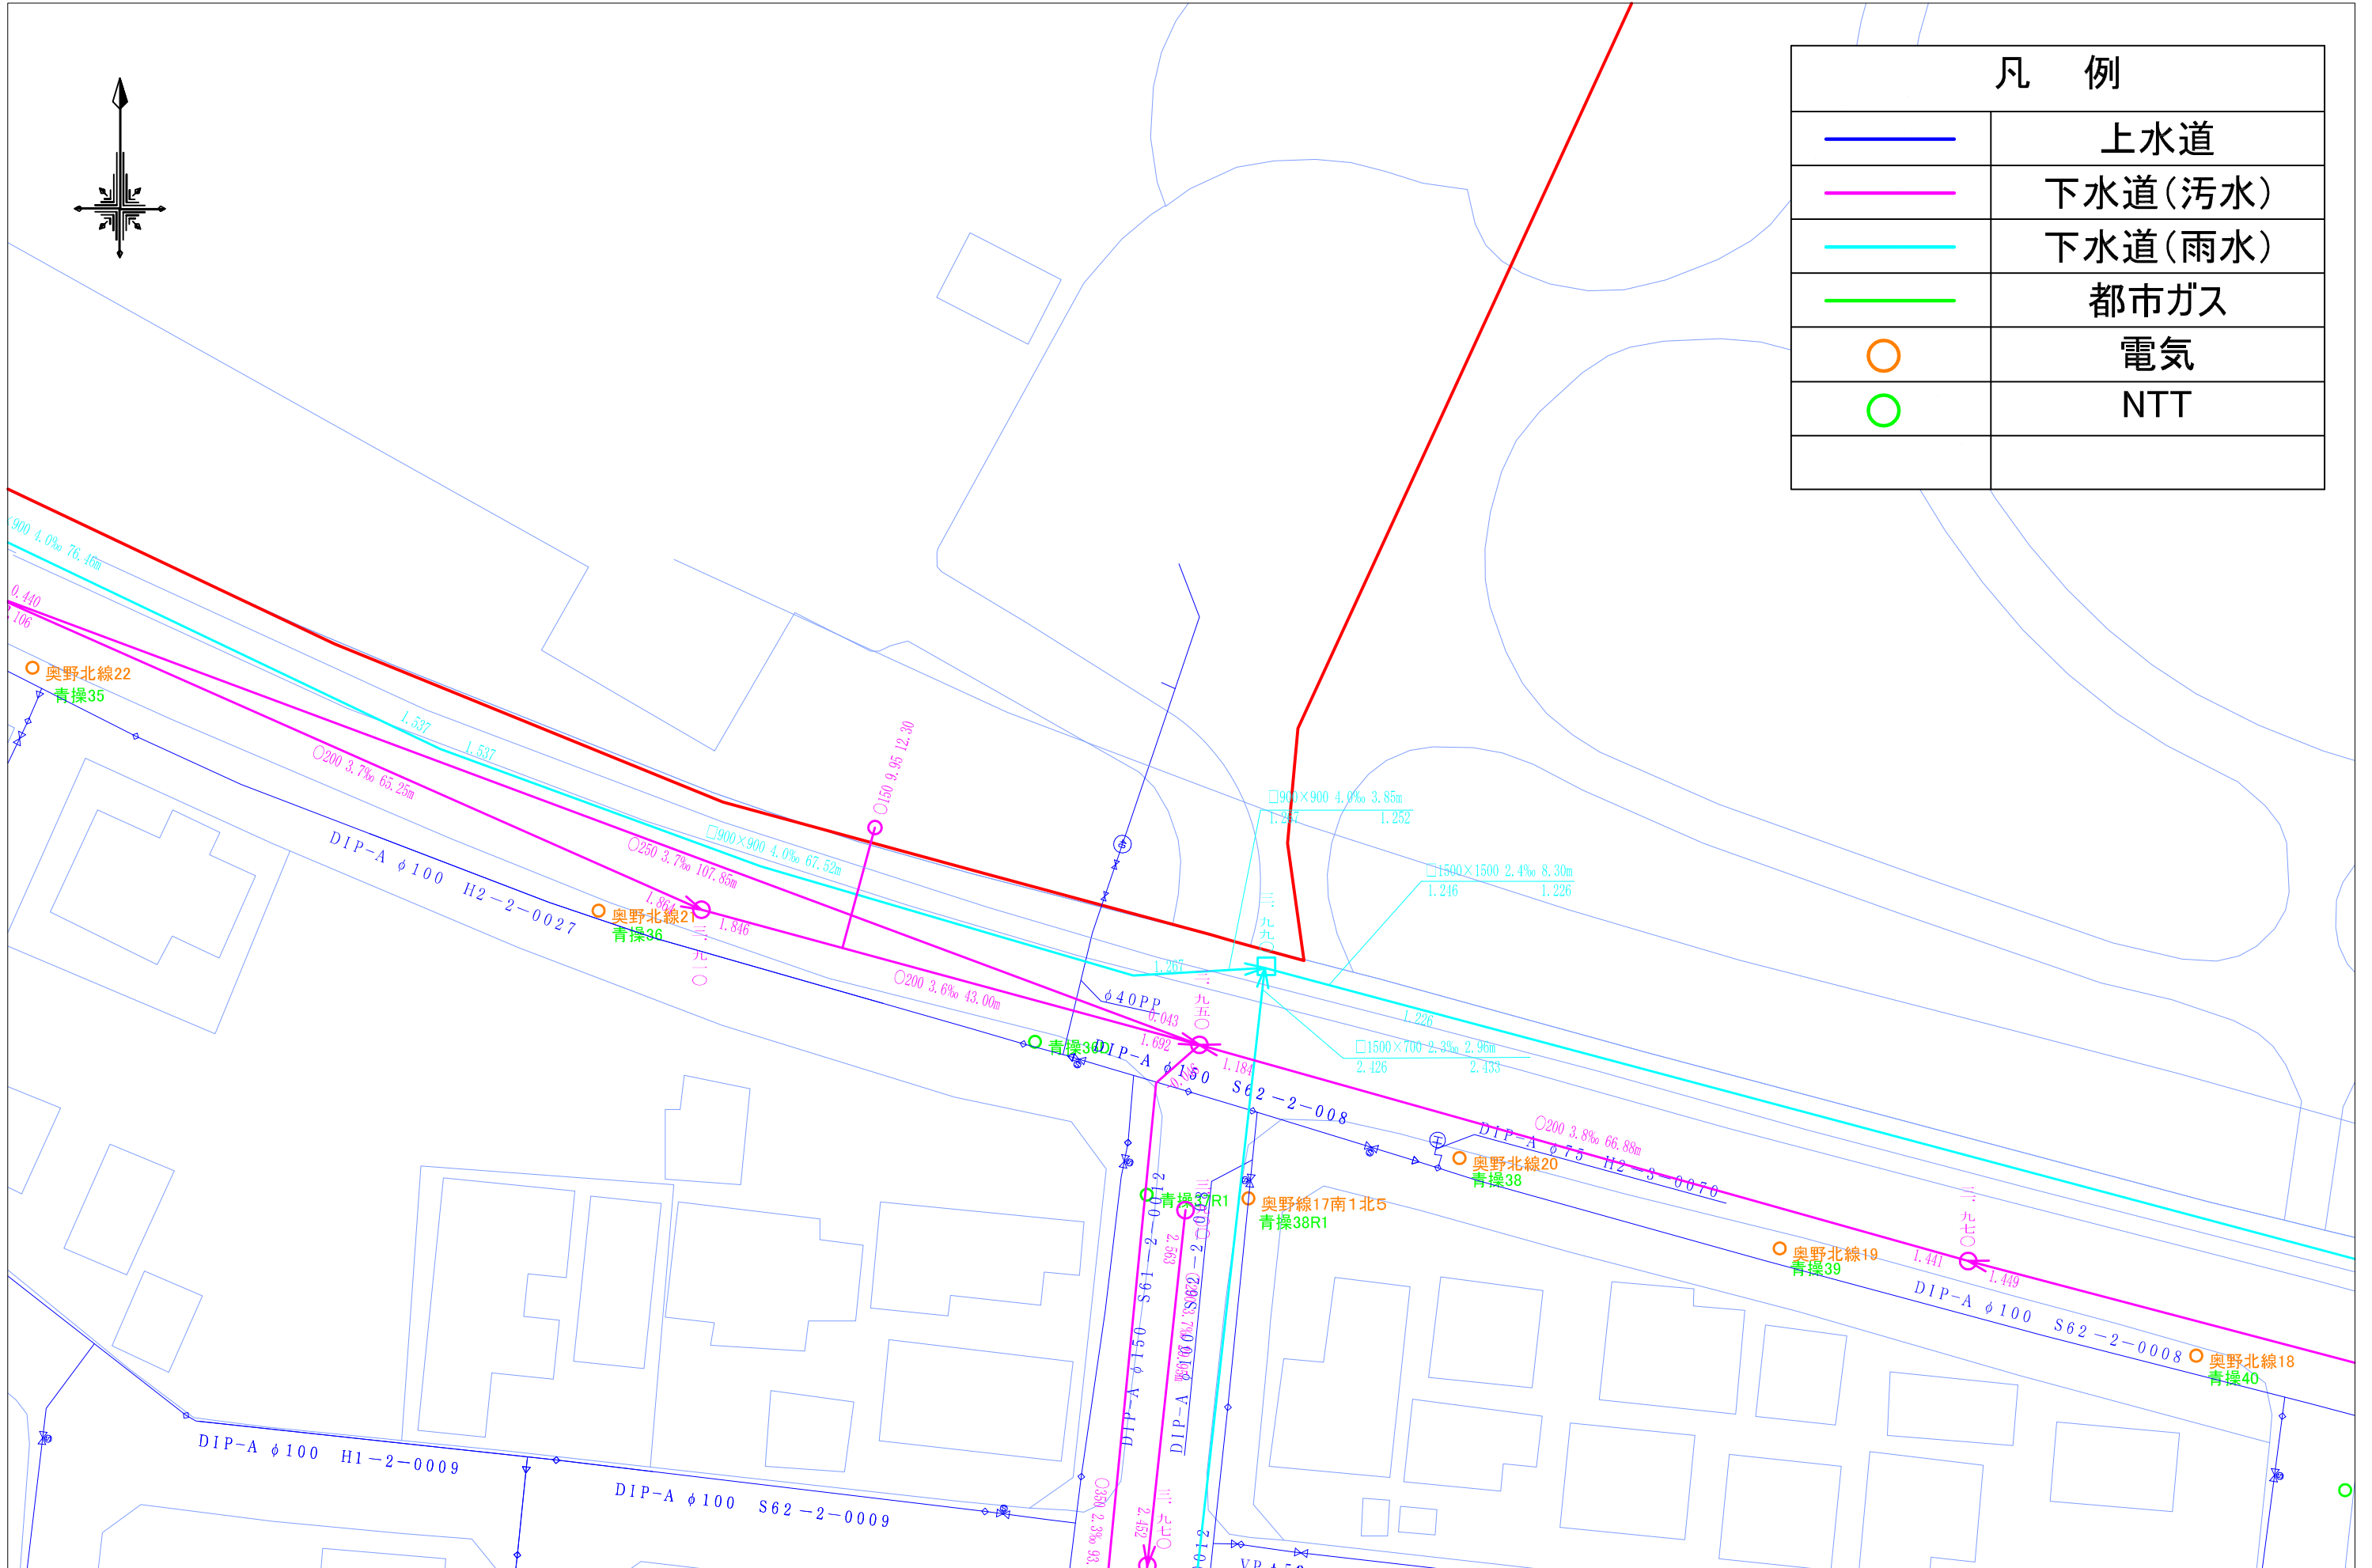

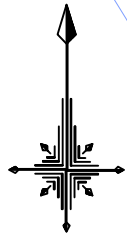


凡 例	
	上水道
	下水道(汚水)
	下水道(雨水)
	都市ガス
	電気
	NTT




【資料-3】 インフラ整備図 1 : 5 0 0 (A 3)




凡 例	
	上水道
	下水道(汚水)
	下水道(雨水)
	都市ガス
	電気
	NTT

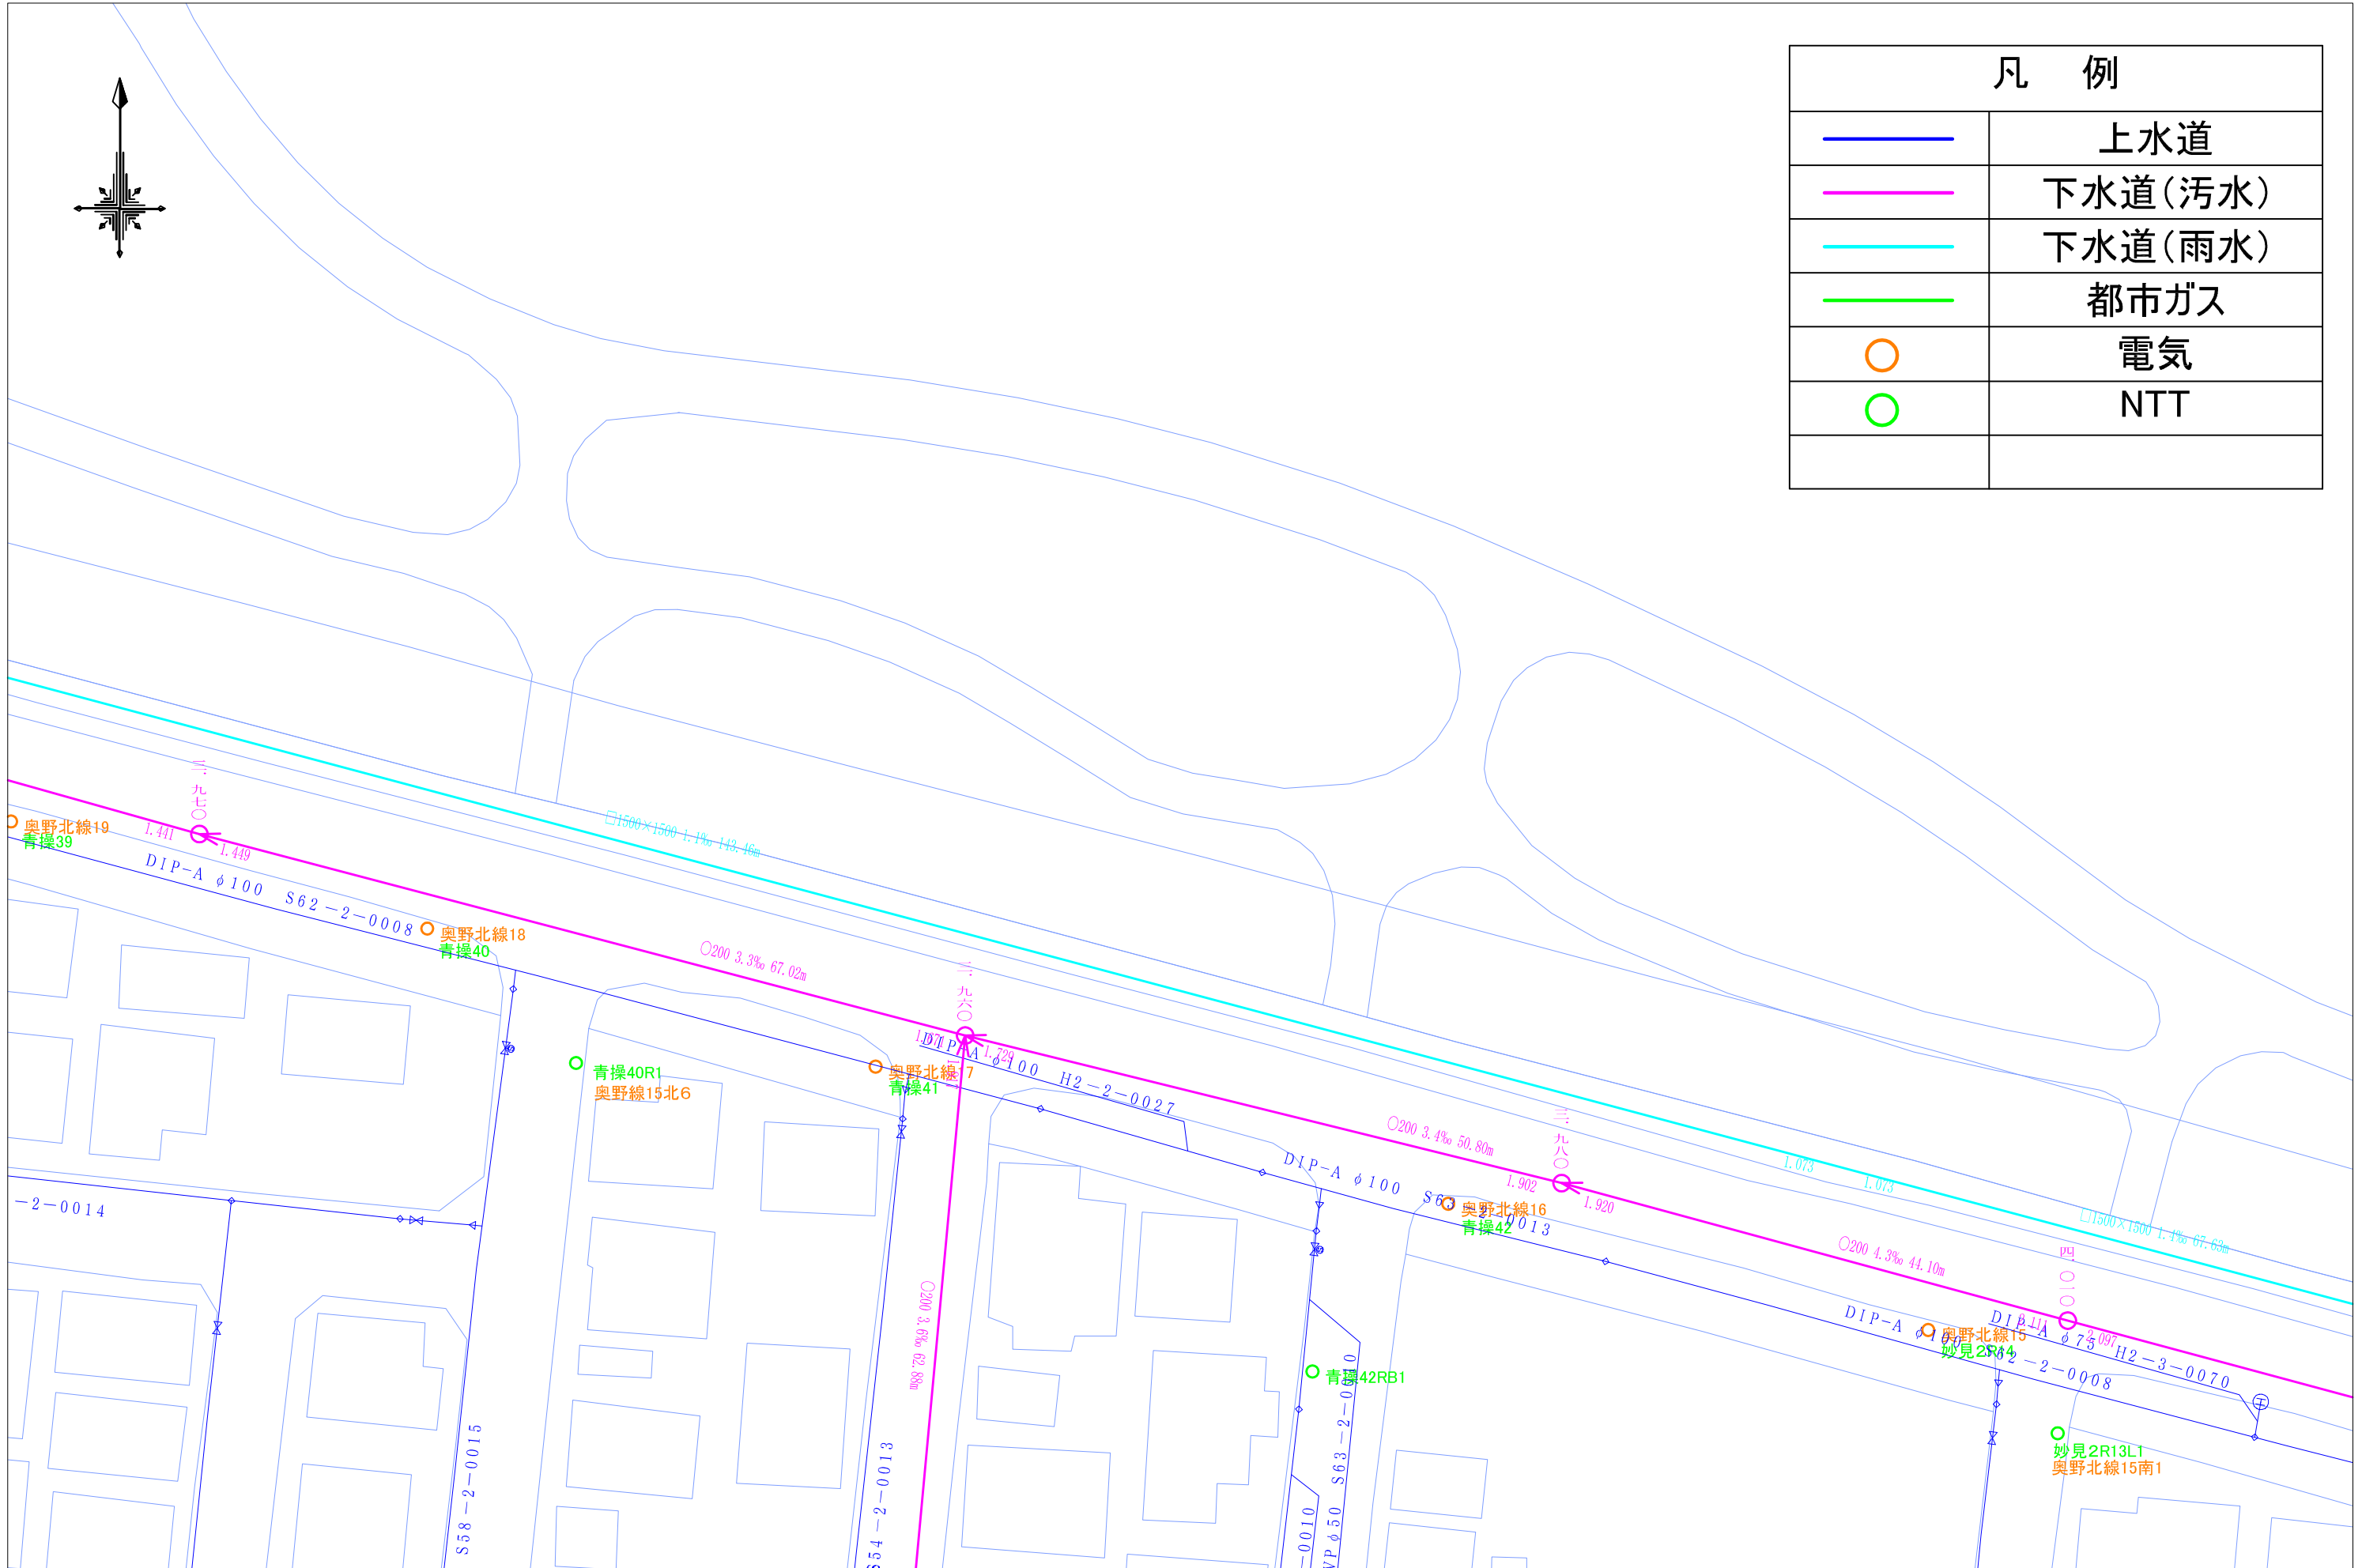


【資料-3】 インフラ整備図 1 : 5 0 0 (A 3)

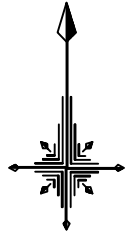

凡 例	
	上水道
	下水道(汚水)
	下水道(雨水)
	都市ガス
	電気
	NTT

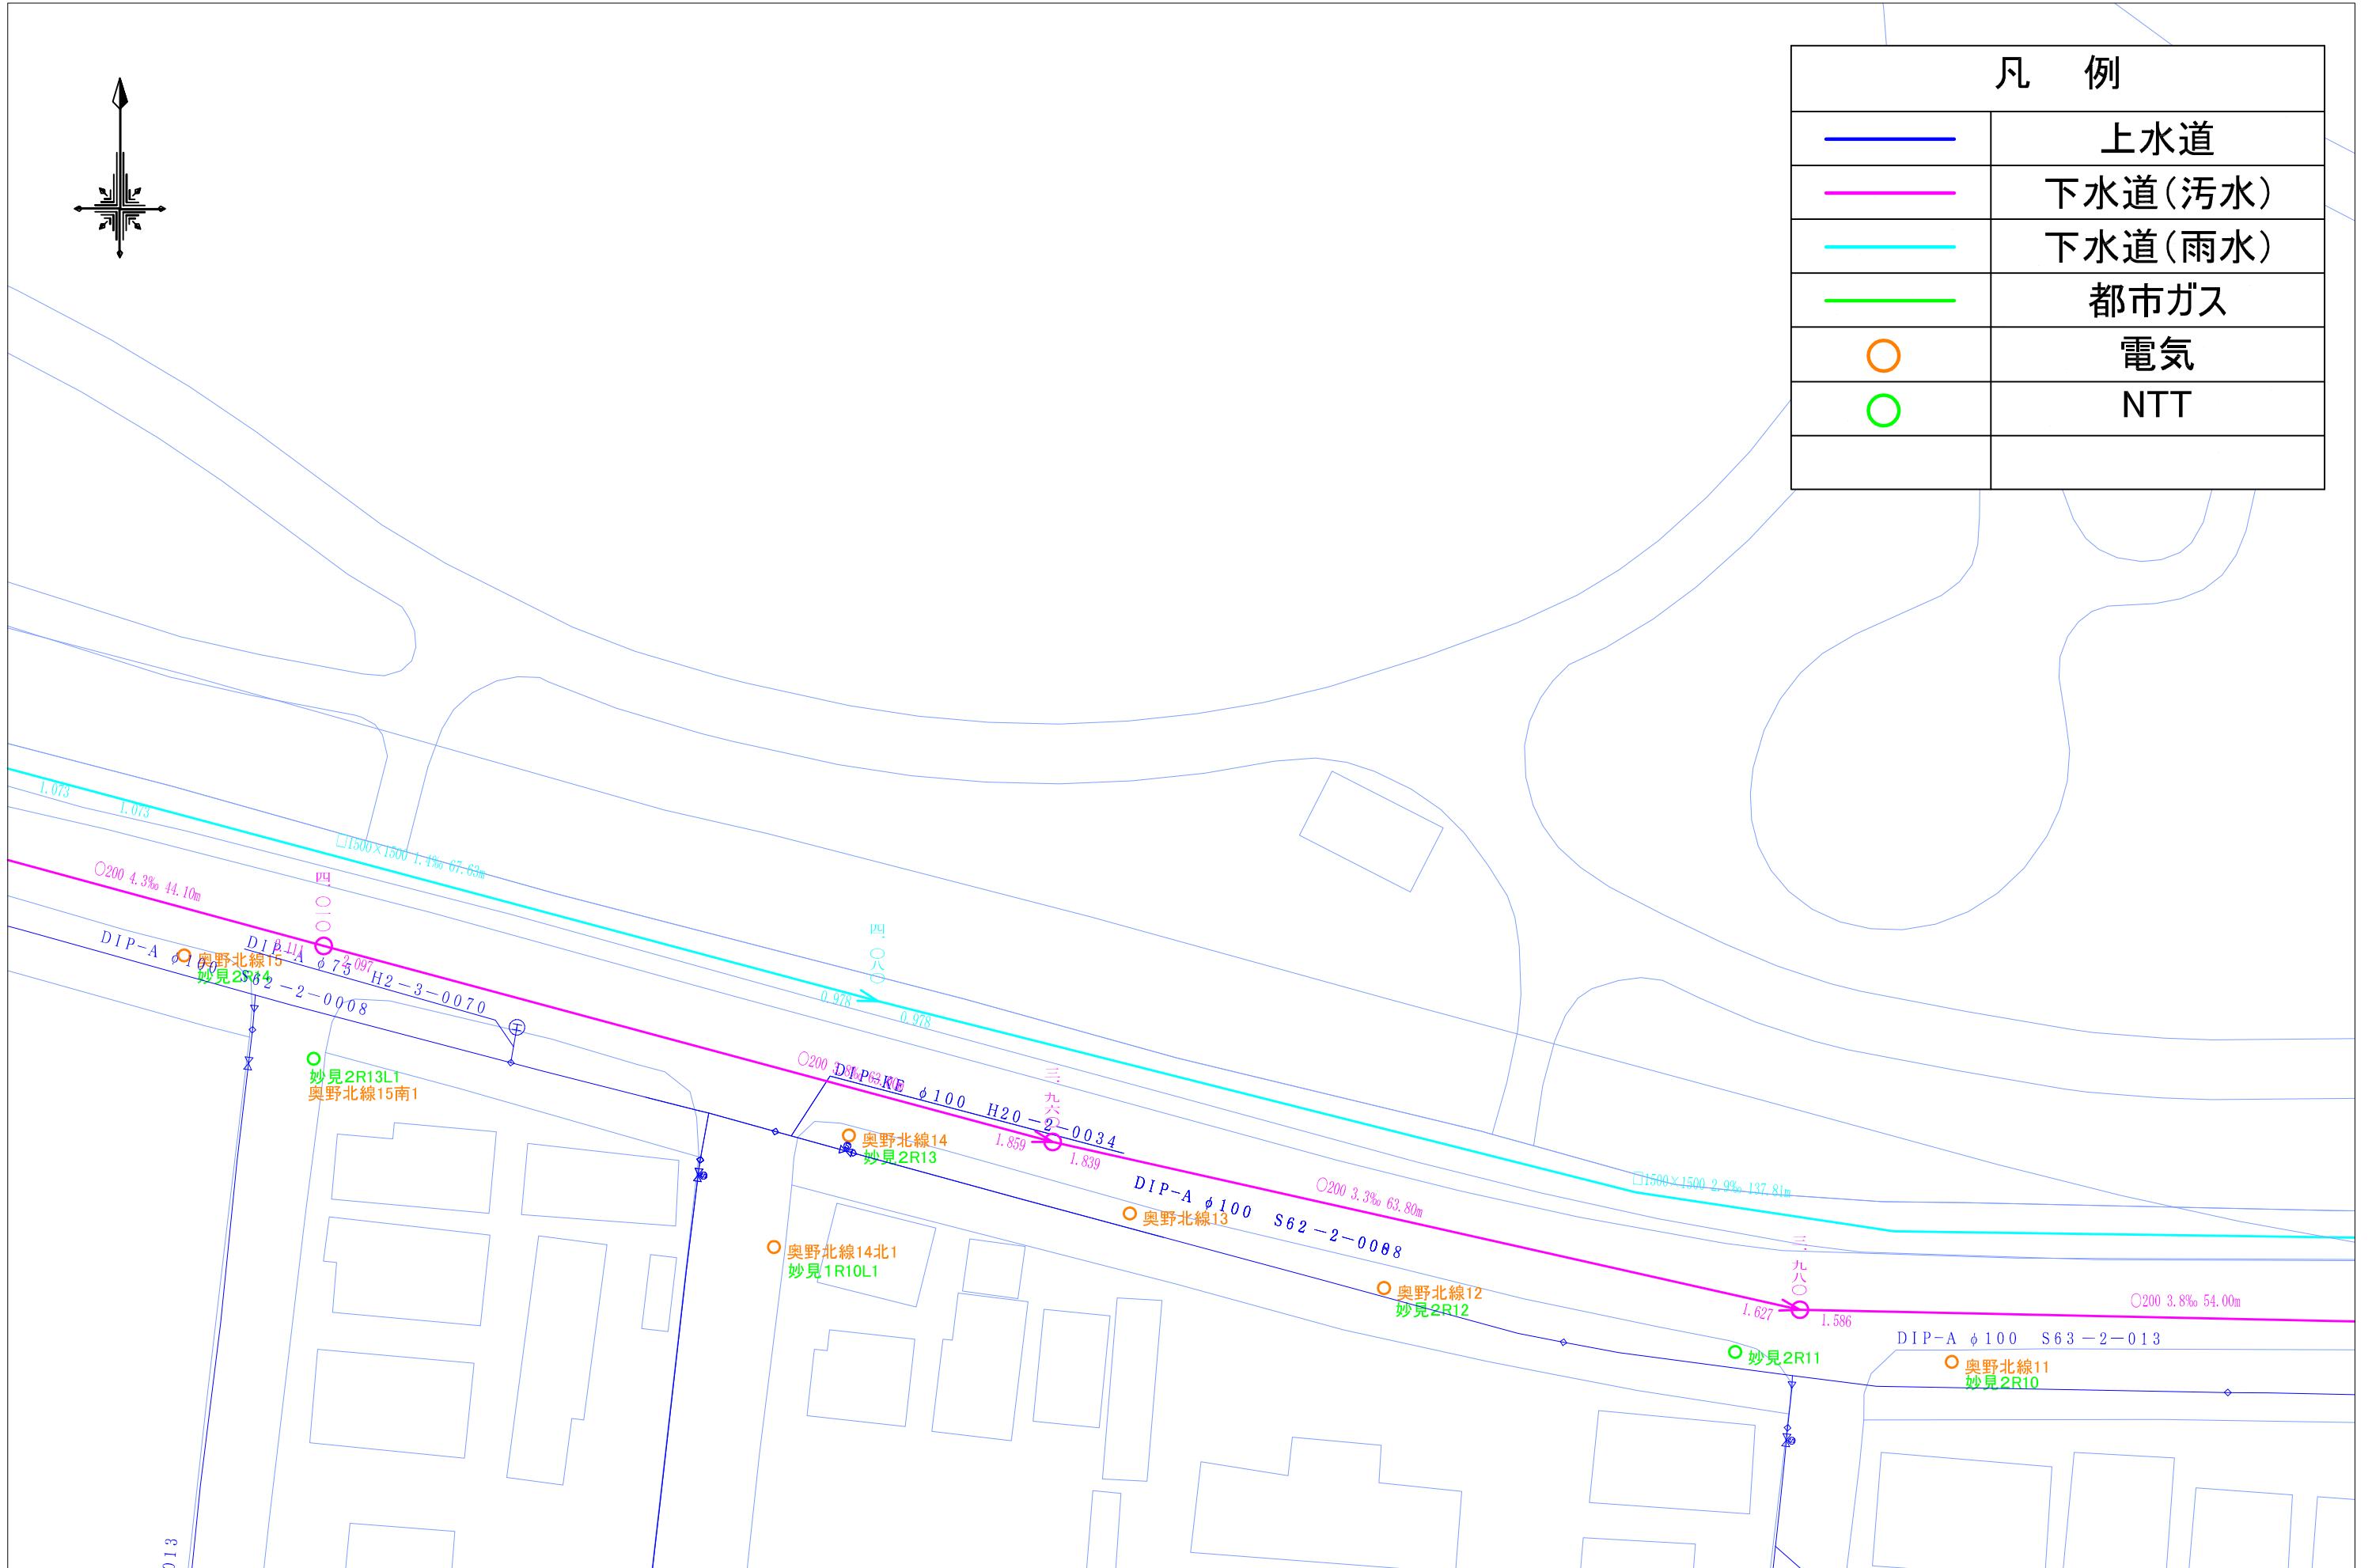



【資料-3】 インフラ整備図 1 : 5 0 0 (A 3)

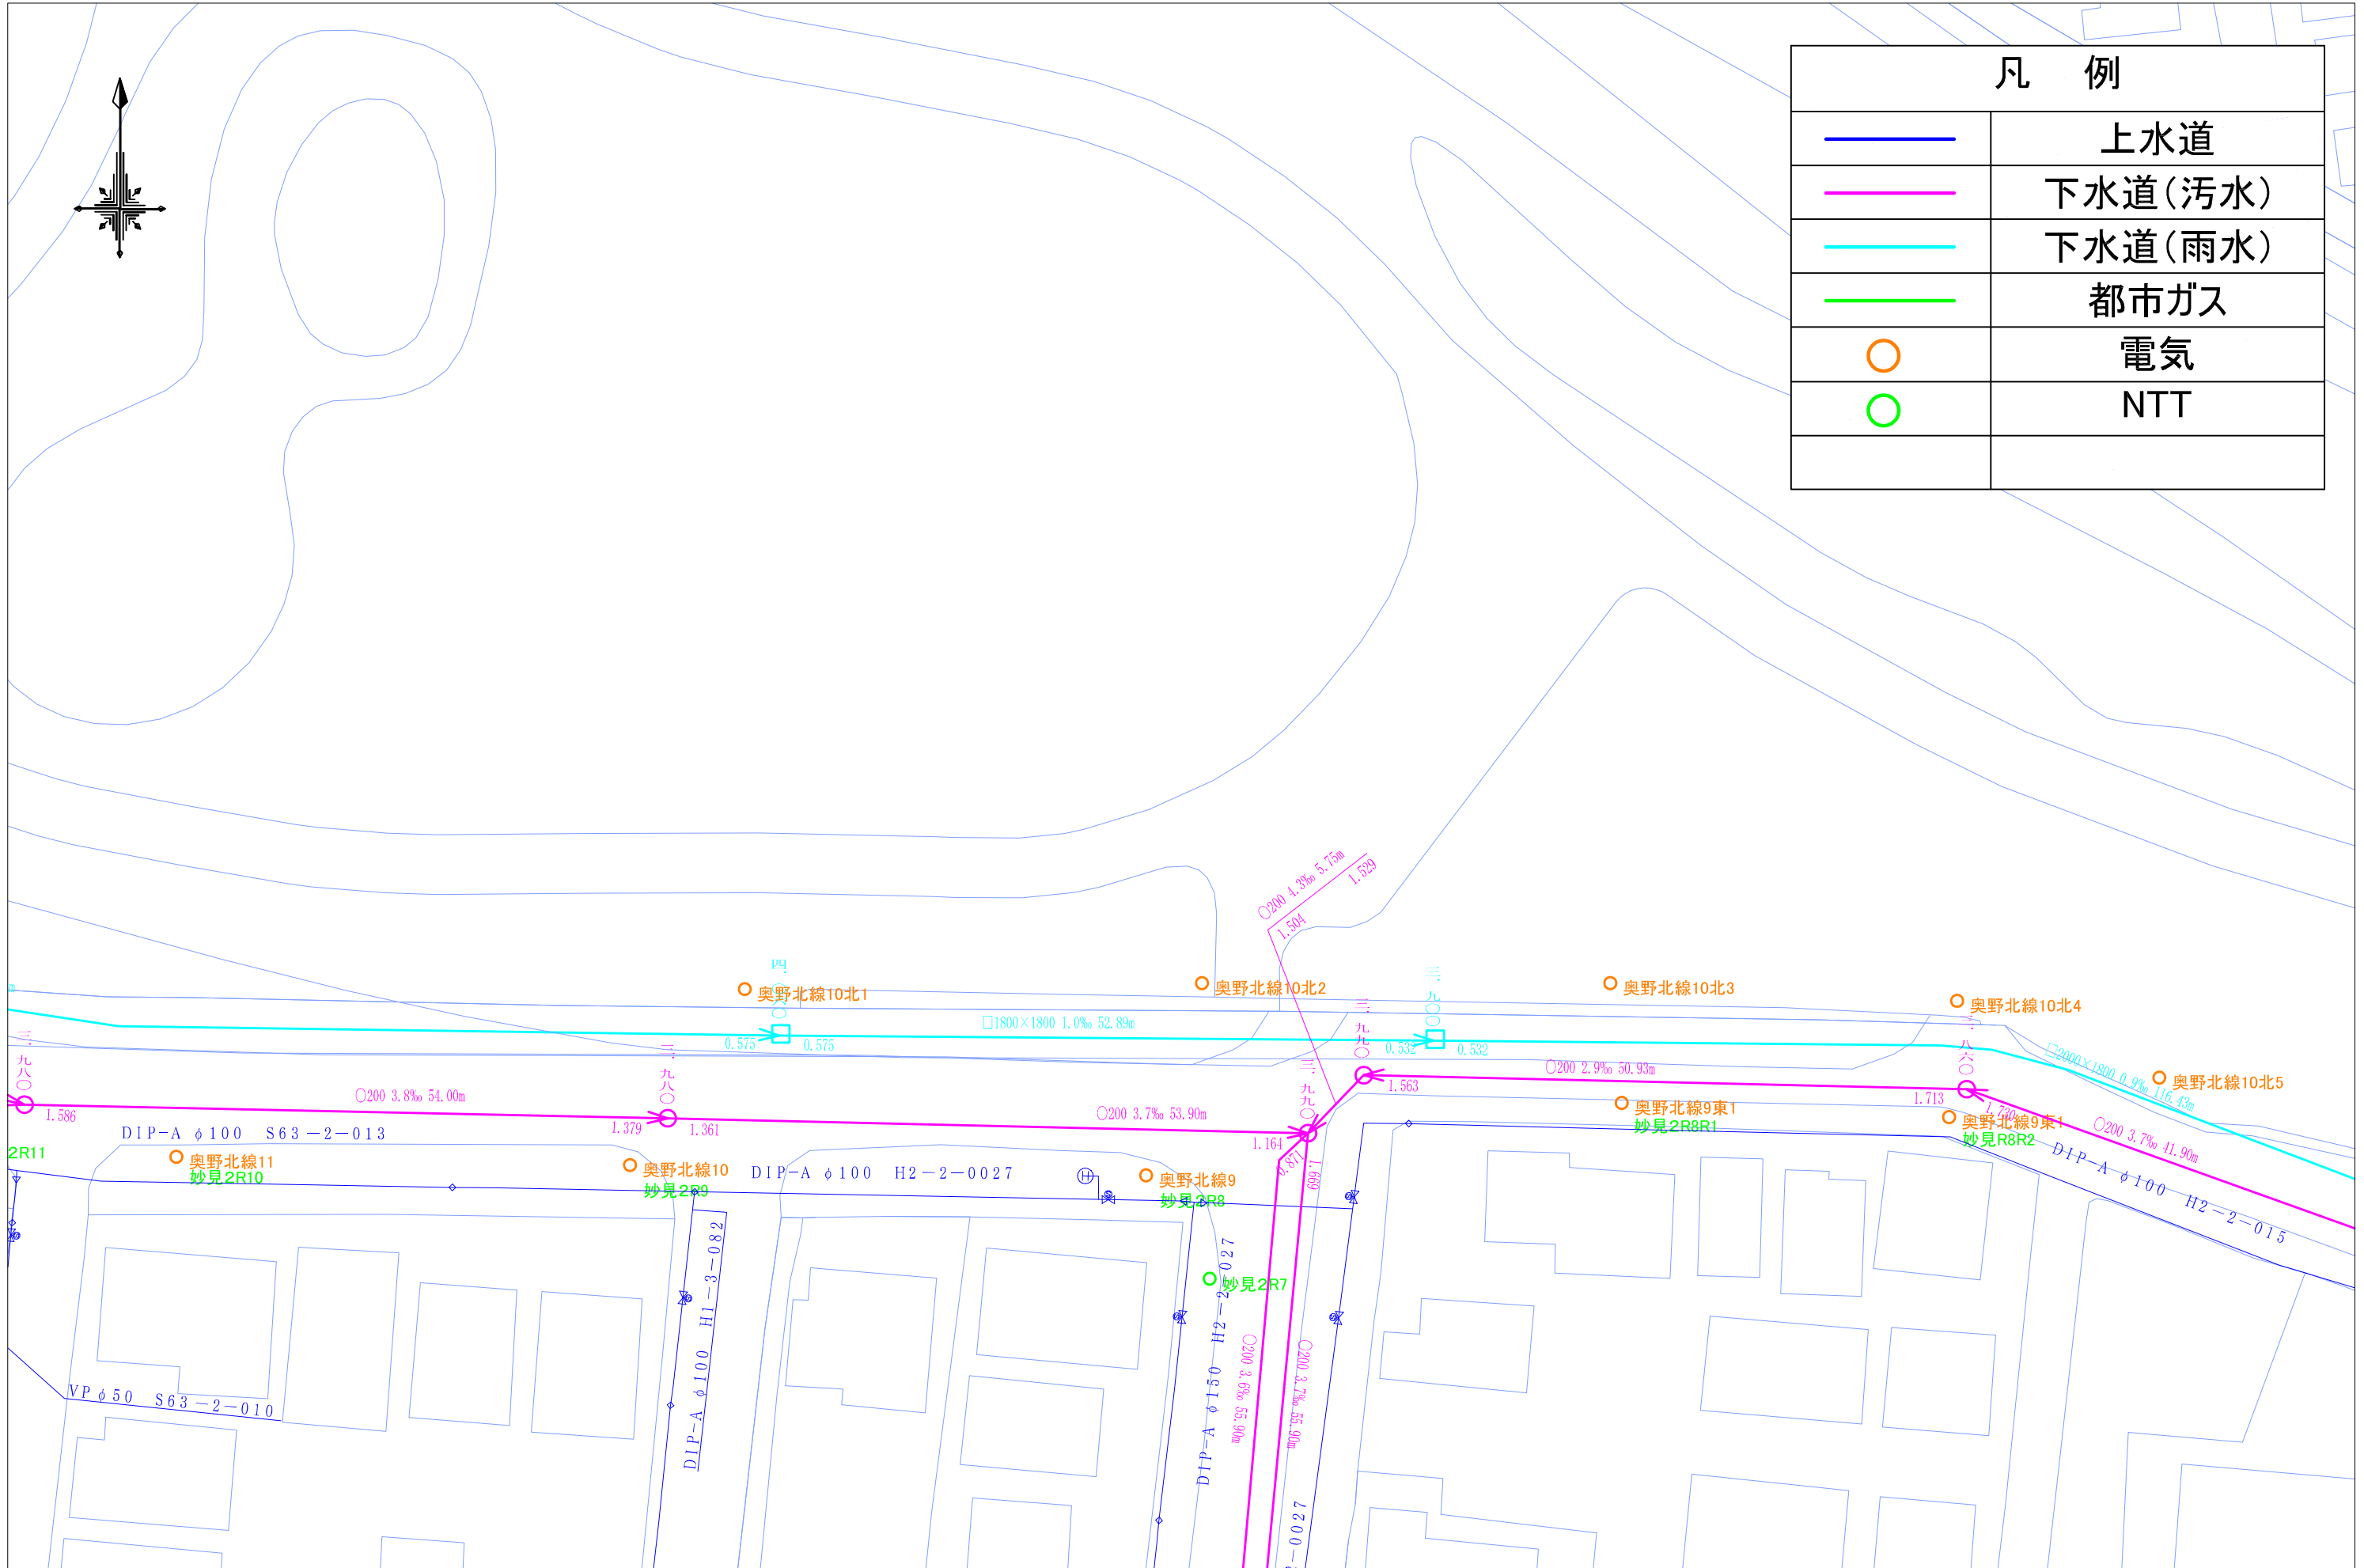

凡 例	
	上水道
	下水道(汚水)
	下水道(雨水)
	都市ガス
	電気
	NTT

【資料-3】 インフラ整備図 1 : 5 0 0 (A 3)

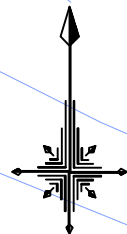

凡 例	
	上水道
	下水道(汚水)
	下水道(雨水)
	都市ガス
	電気
	NTT

